



Inswing Doors

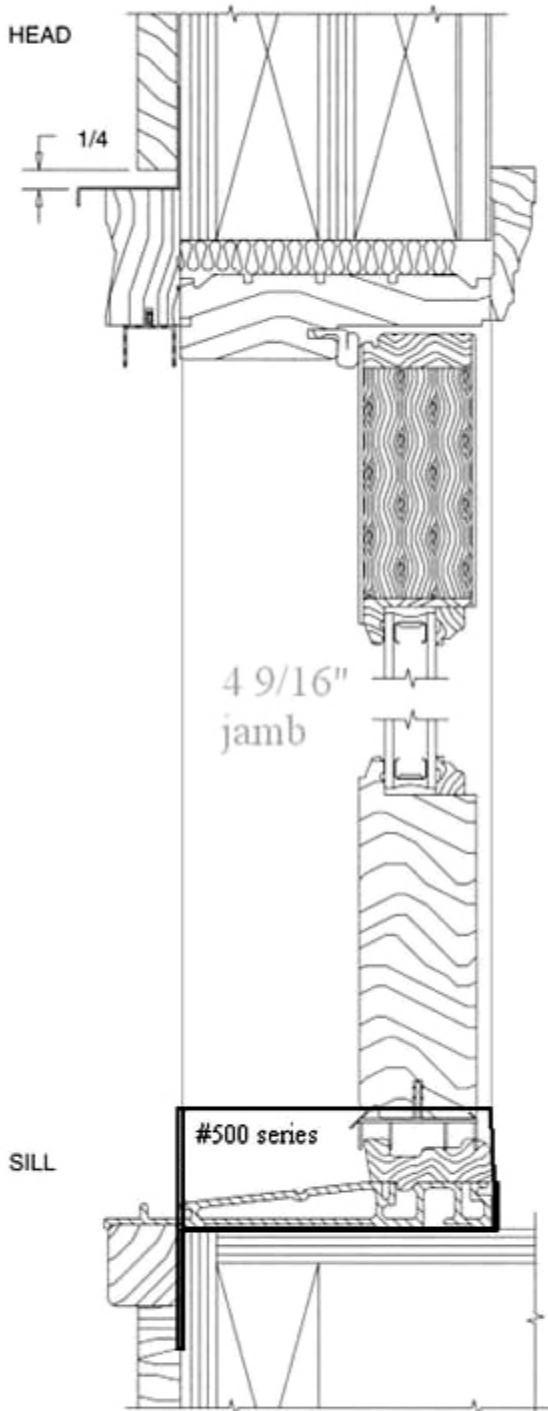

#500 series 4 9/16" for 2x4 wall
(inswing, outswing, and sliding patio doors)

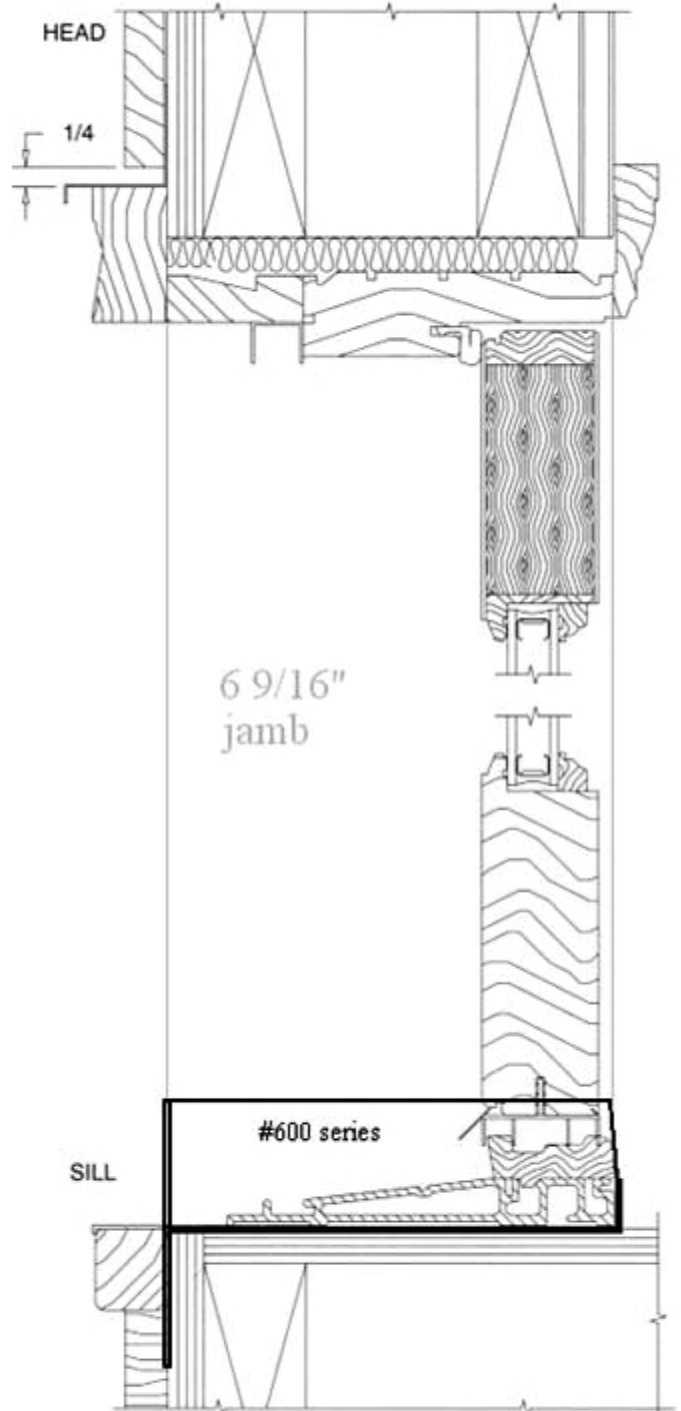

#600 series 6 9/16" 2x6 wall (inswing doors only)