



Wood Sliding Patio Doors

4 9/16" FRAME WALL

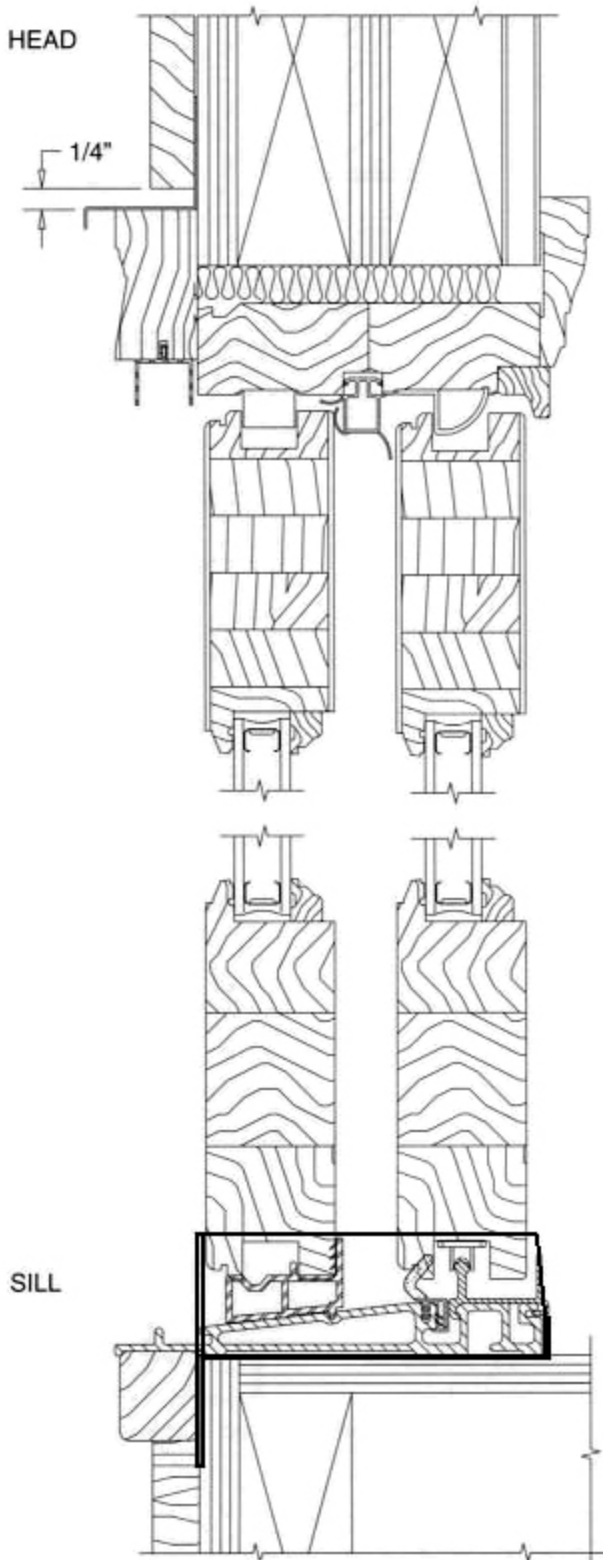

#500 series 4 9/16" for 2x4 wall (wood slider)

6 9/16" FRAME WALL

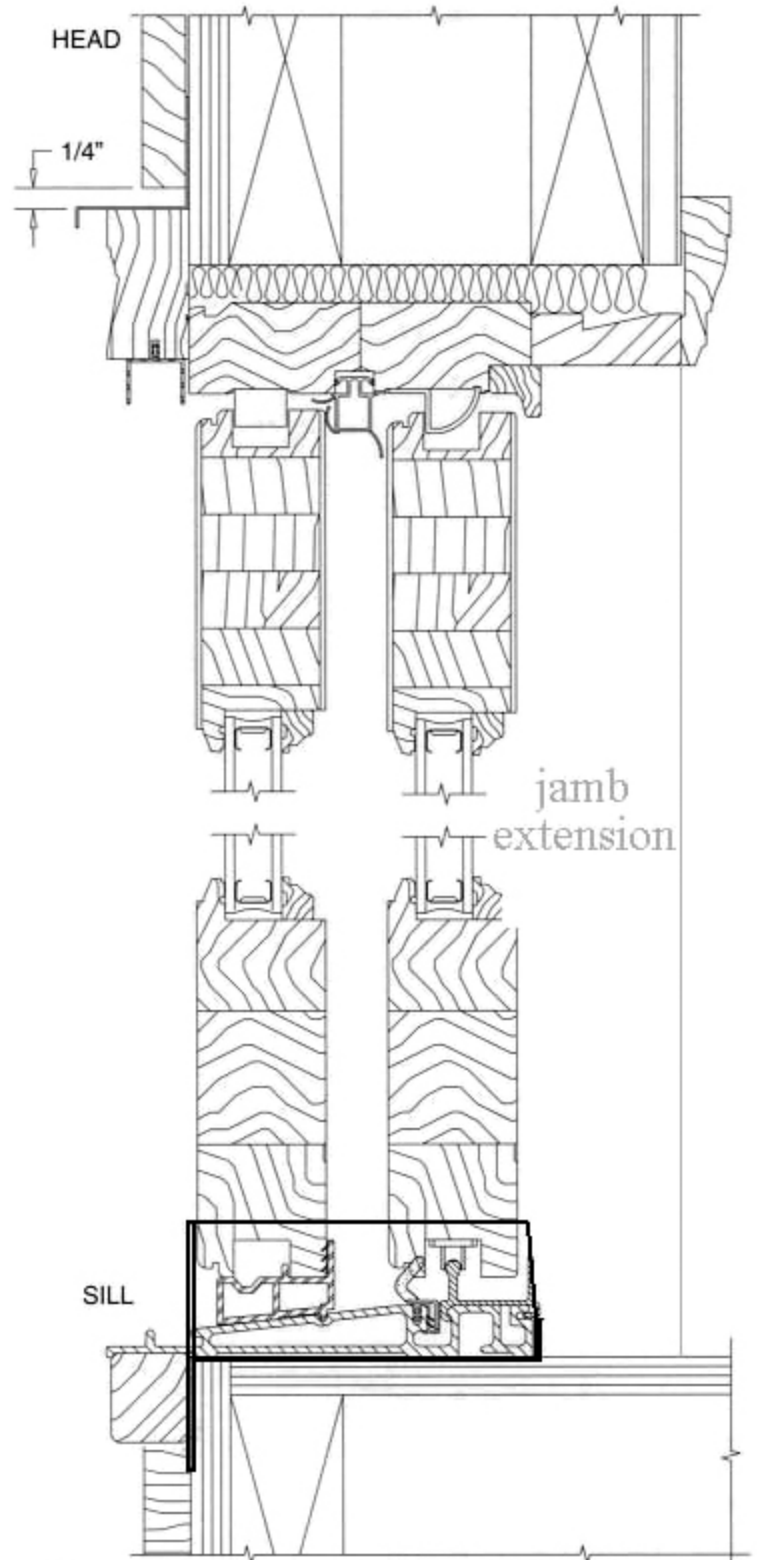

#500 series 4 9/16" for 2x6 wall (wood slider w/extension jambs)